



# THE SS GROUP WAY.

From the creators of The Hibiscus, Gurugram comes another masterpiece, The Leaf. Located in New Gurugram, in the Sector 85, this iconic address epitomizes everything which defines an address for the successful.









ACTUAL IMAGES OF THE HIBISCUS, GURUGRAM BY SS GROUP







# THE LEAF. AT A GLANCE



Located in Sector 85, New Gurugram

Spread over 11.09 acres

9 acre of landscaped greens with water bodies

Concept by renowned architect ARCOP, Montreal

Landscape by the acclaimed Nippayasage Montreal

Grand clubhouse with multiple sports facilities

85% green open spaces

Choice of apartments and duplex penthouses


3 side open apartments for exceptional views

100% power back-up


3 tier security system

# LANDSCAPE BY NIPPAYSAGE MONTREAL

The Leaf comes equipped with jungle-inspired gardens, dedicated meditation zones, soothing water features and landscaped pathways, with the intent of bringing nature close to you and inspiring you season after season.

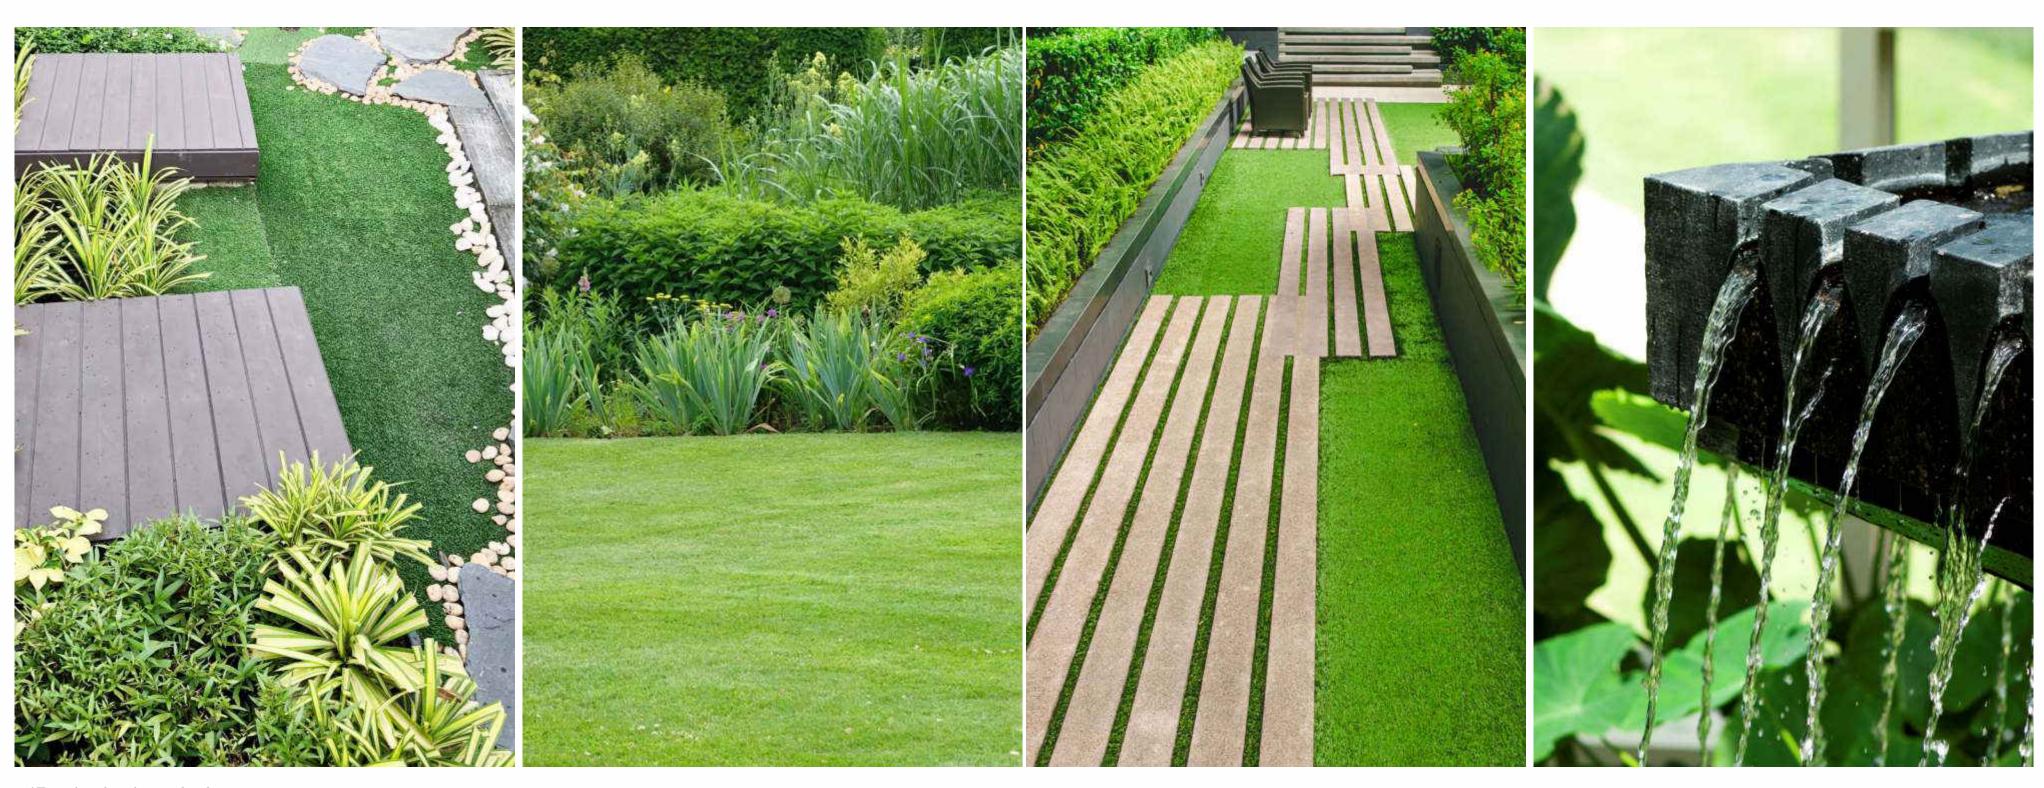


\*Tentative elevation can be change

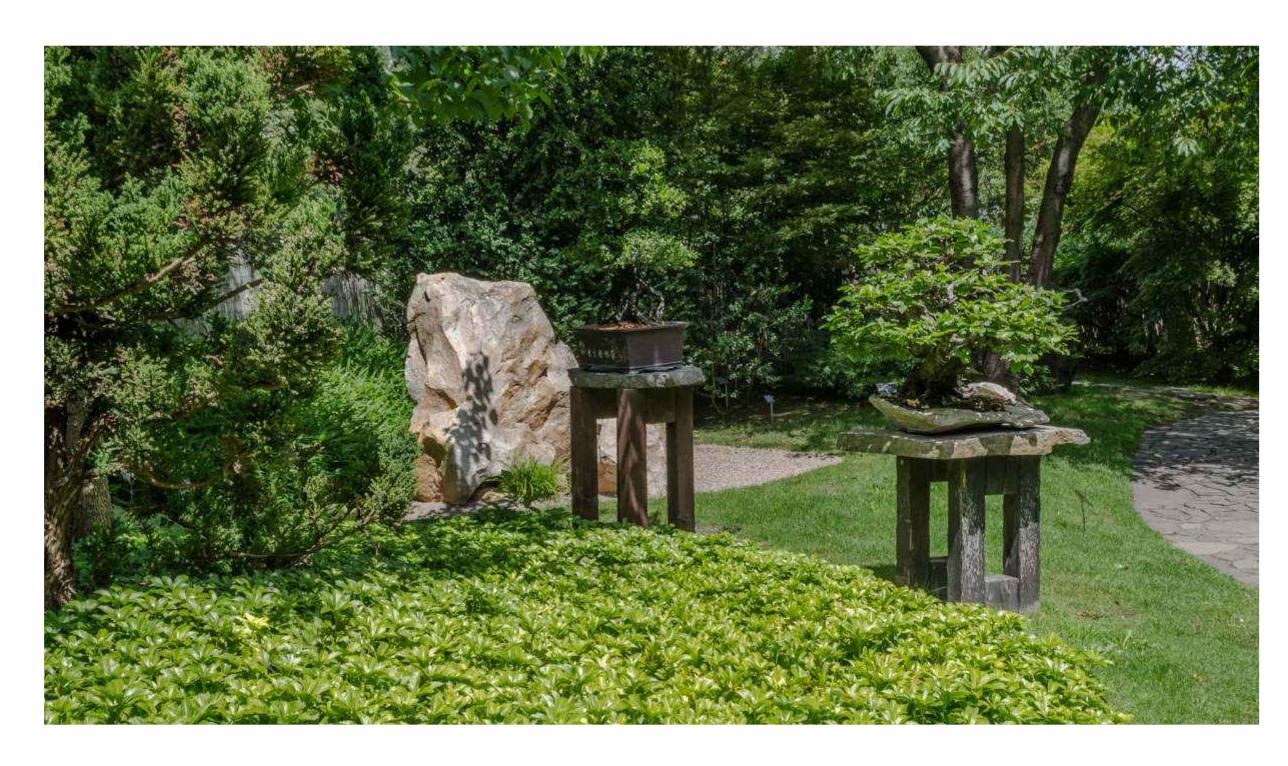

ENJOY THE SOUND OF SILENCE
IN JUNGLE INSPIRED GREEN BELT

One of the key privileges of living in The Leaf is to relish the company of nature. Here you will find jungle inspired dense landscaping and quiet meditation zones right amidst lush greens. The Leaf, true to its name, takes you back to nature.



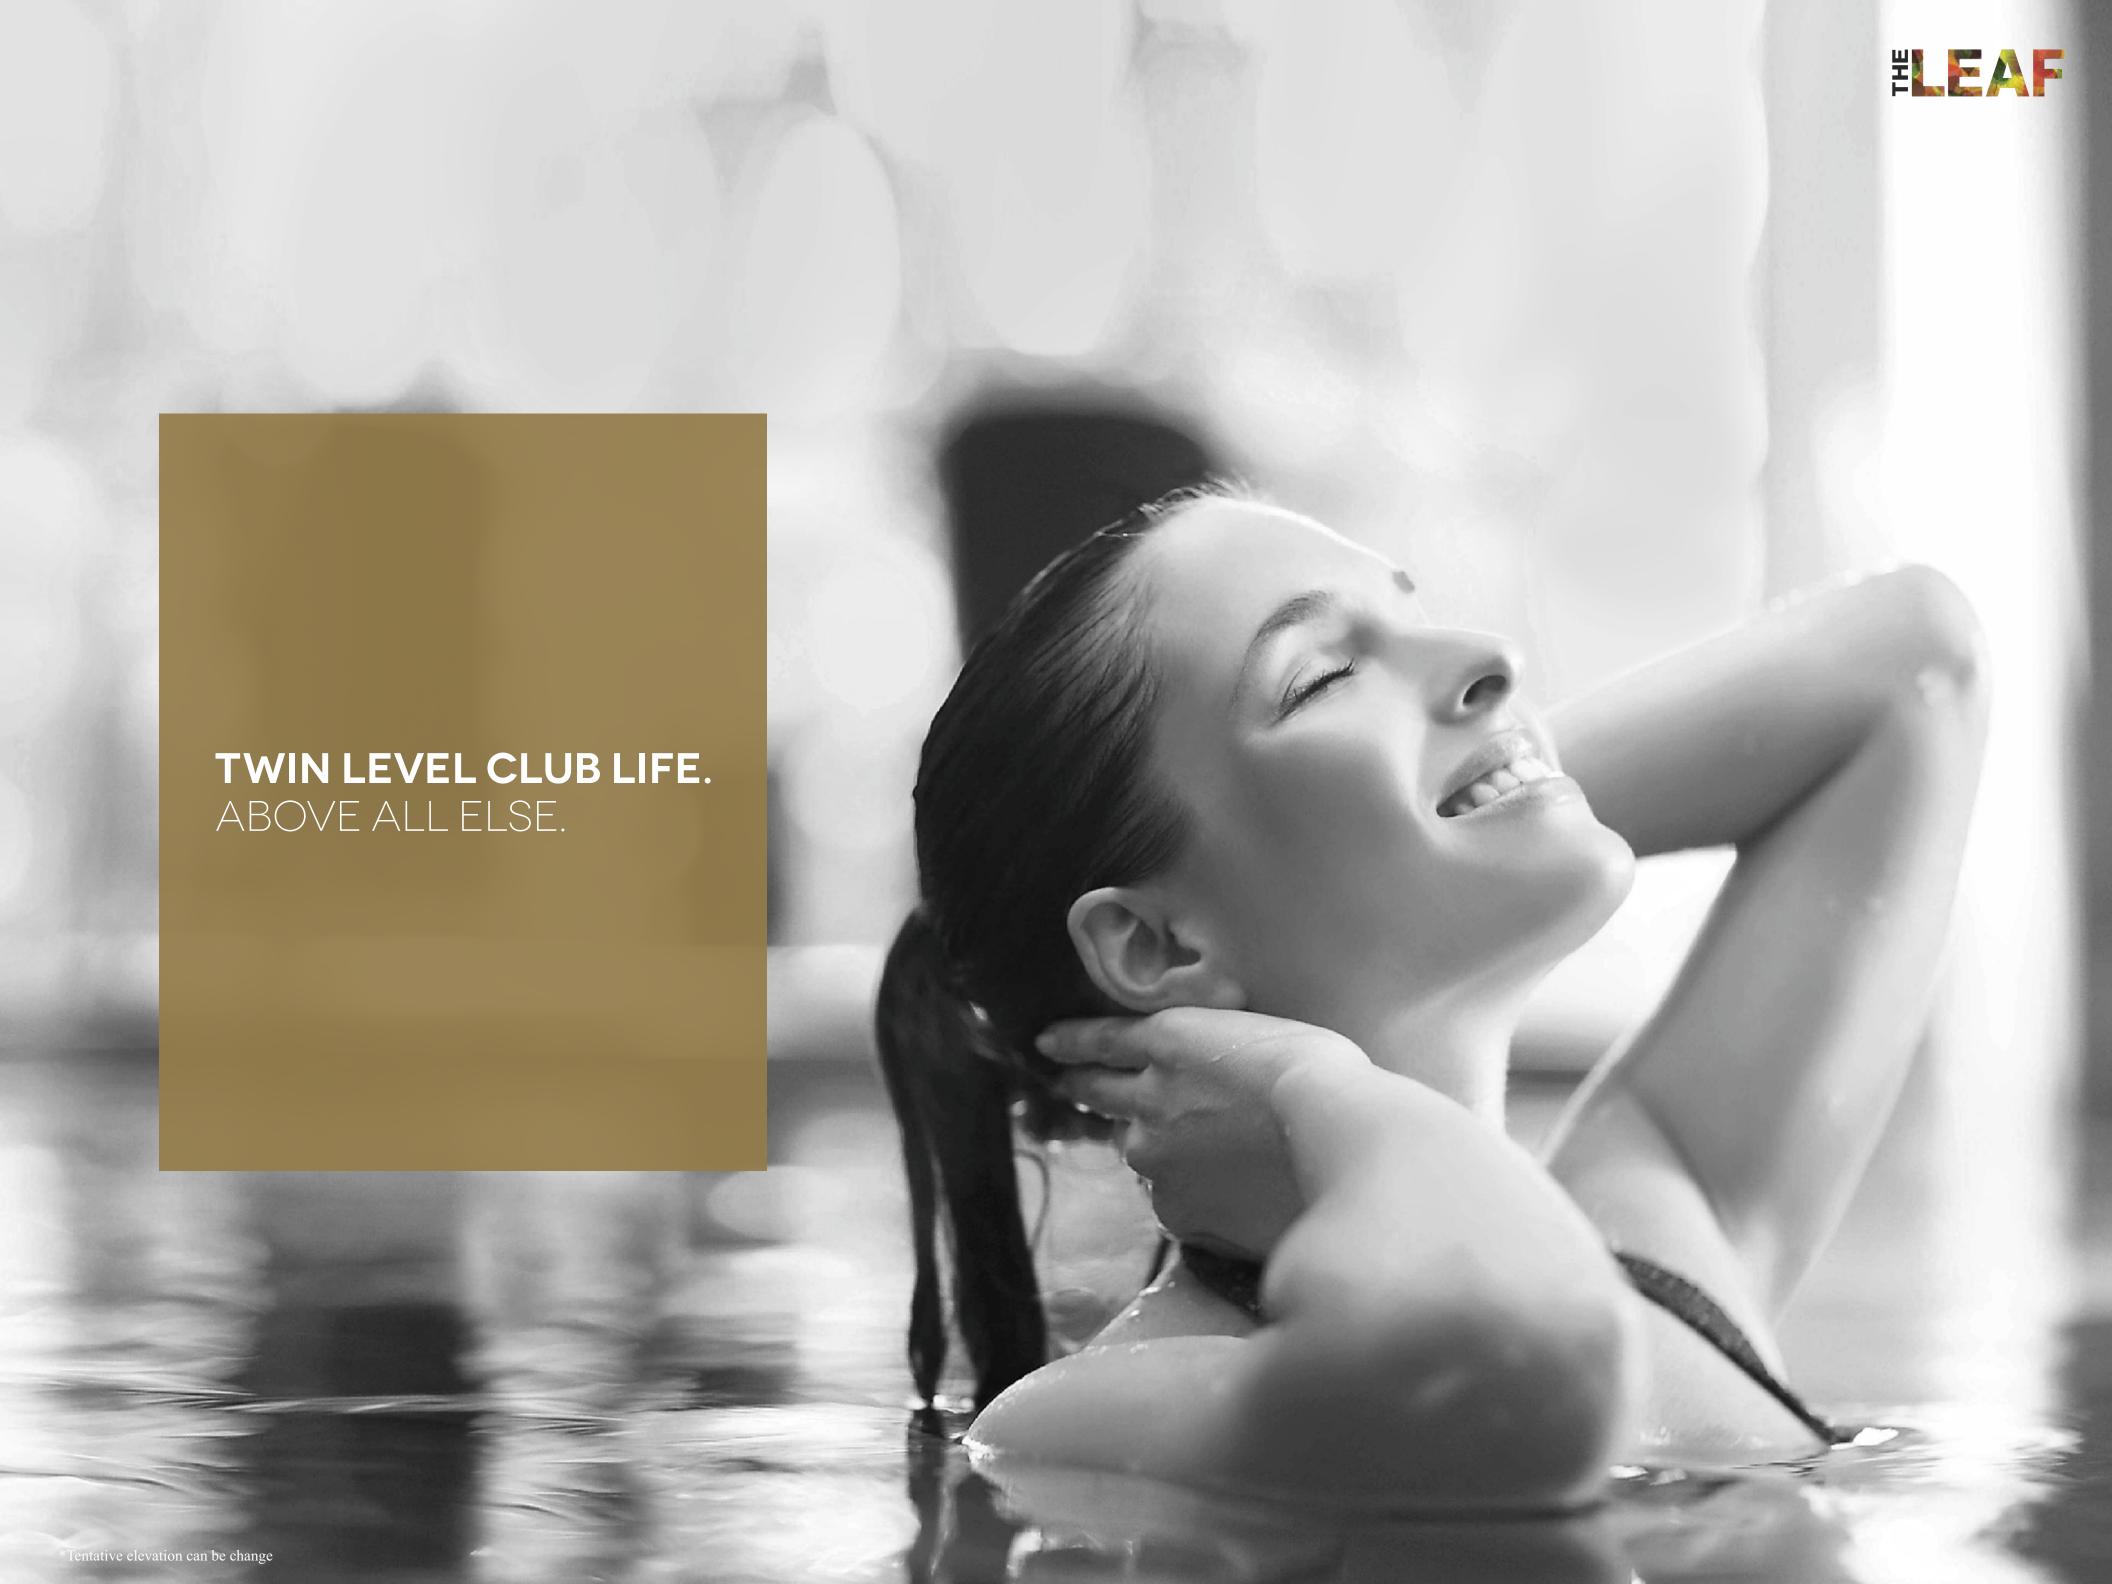





EXCLUSIVE
PRIVELEGES
ABOVE ALL ELSE.

## THE ART OF REJUVENATION


Spread over 15,000 sq.ft. the grand club will leave you spoilt with wide range of lifestyle amenities so that you can relax and unwind or share wonderful moments together.



## **RE-ENERGIZE YOUR SPIRIT**

WITH DAILY WORK-OUT

For a work out or a spot of pampering, there'll be a state-of-the-art gym, a studio for personal training and a massage room.

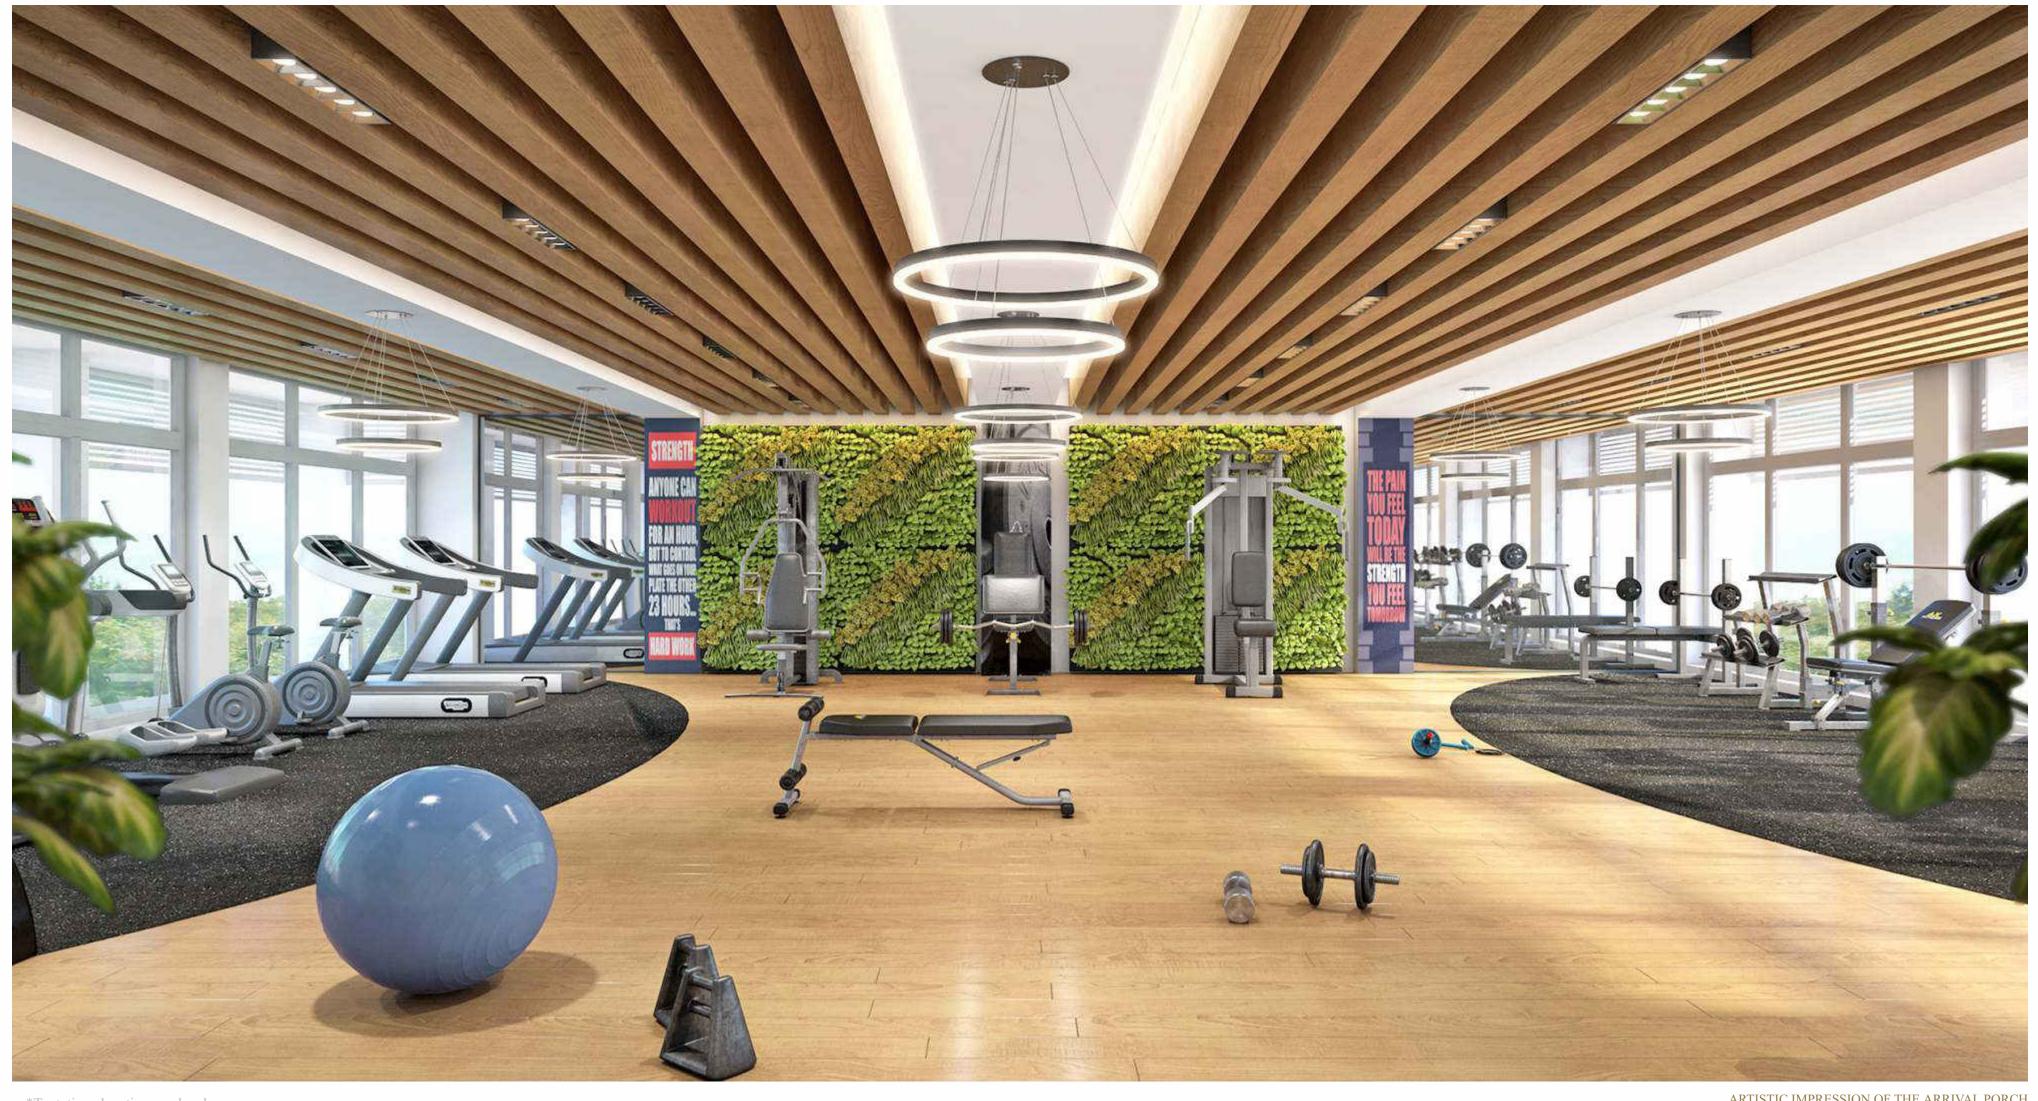

ARTISTIC IMPRESSION OF THE ARRIVAL PORCH \*Tentative elevation can be change





# ENJOY YOUR EXCLUSIVE WAY TO UNWIND

#### **SPORTS AMENITIES**

Tennis Court

2 Badminton Courts

Half Basketball Court

Kids Play Area

Yoga & Meditation

Perennial Colourful

Gardens

Fitness Trial

#### LIFESTYLE AMENITIES

Fully equipped

Gymnasium

Swimming pool


Table Tennis

Billiards Room


Multipurpose hall

Coffee bar



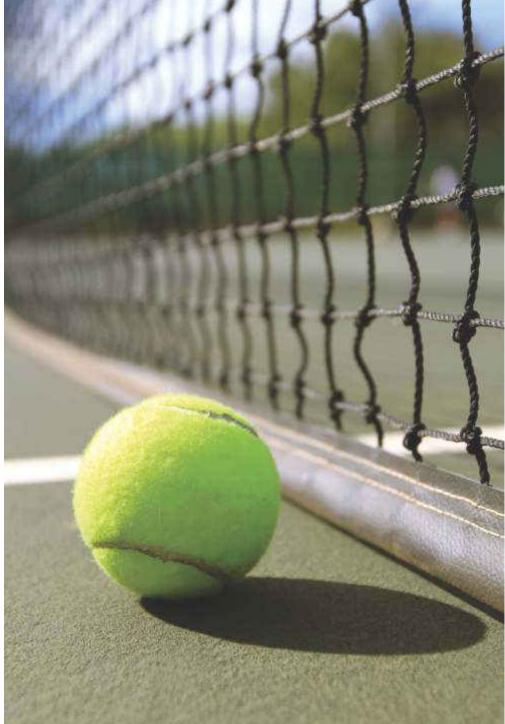



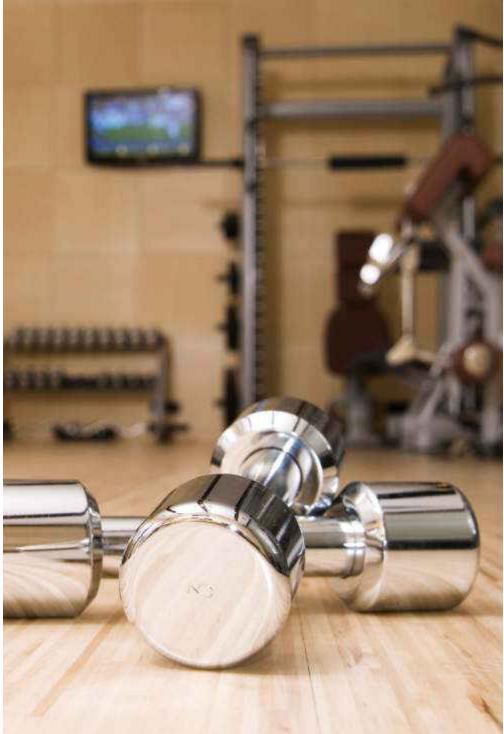

\*Tentative elevation can be change



# THE LEAF APARMENTS

2 BHK - 1640 SQ.FT. (152.361 SQ.M) TO 1772 SQ.FT (164.6242 SQ.M)

3 BHK - 2408 SQ.FT. (223.7105 SQ.M) & 4 BHK - 2812 SQ.FT. (261.2433 SQ.M)

3 side open spacious and functional apartments

Designer VRV Air Conditioning

Floor to ceiling windows for a well lit vibrant home

Imported marble in the living, dining & kitchen

Optimum size balconies overlooking the designer landscaping outdoors

Sleek finished bathrooms with premium fittings and fixtures

# THE LEAF PENTHOUSES

4 BHK DUPLEX PENTHOUSE 3950 SQ.FT. (366.967 SQ.M)

5 BHK DUPLEX PENTHOUSE 4950 SQ.FT. (459.87 SQ.M)

Twin level penthouse with 3-side open views

Spacious dining and family lounge

Italian marble flooring in living dining & kitchen area

Italian marble flooring in master bedroom

Spacious terrace with attached optimum size balcony

High-end fittings and fixtures

## LIVING SPACES FLOW ELEGANTLY AND NATURALLY


A truly contemporary living spaces incorporates neutral palette and minimalist style that seeks to enhance residents' lifestyle. The Floor-to-ceiling glass windows optimize natural ventilation and light penetration to promote energy efficiency, while offering 360-degree views of city skyline & central court.



## **DINING SPACES**

## FOR FAMILY'S STORY TIME

The dining areas are the heart of these modern penthouses, thoughtfully designed to accommodate the many different aspects of everyday life, from serve, relax and entertain with ease.

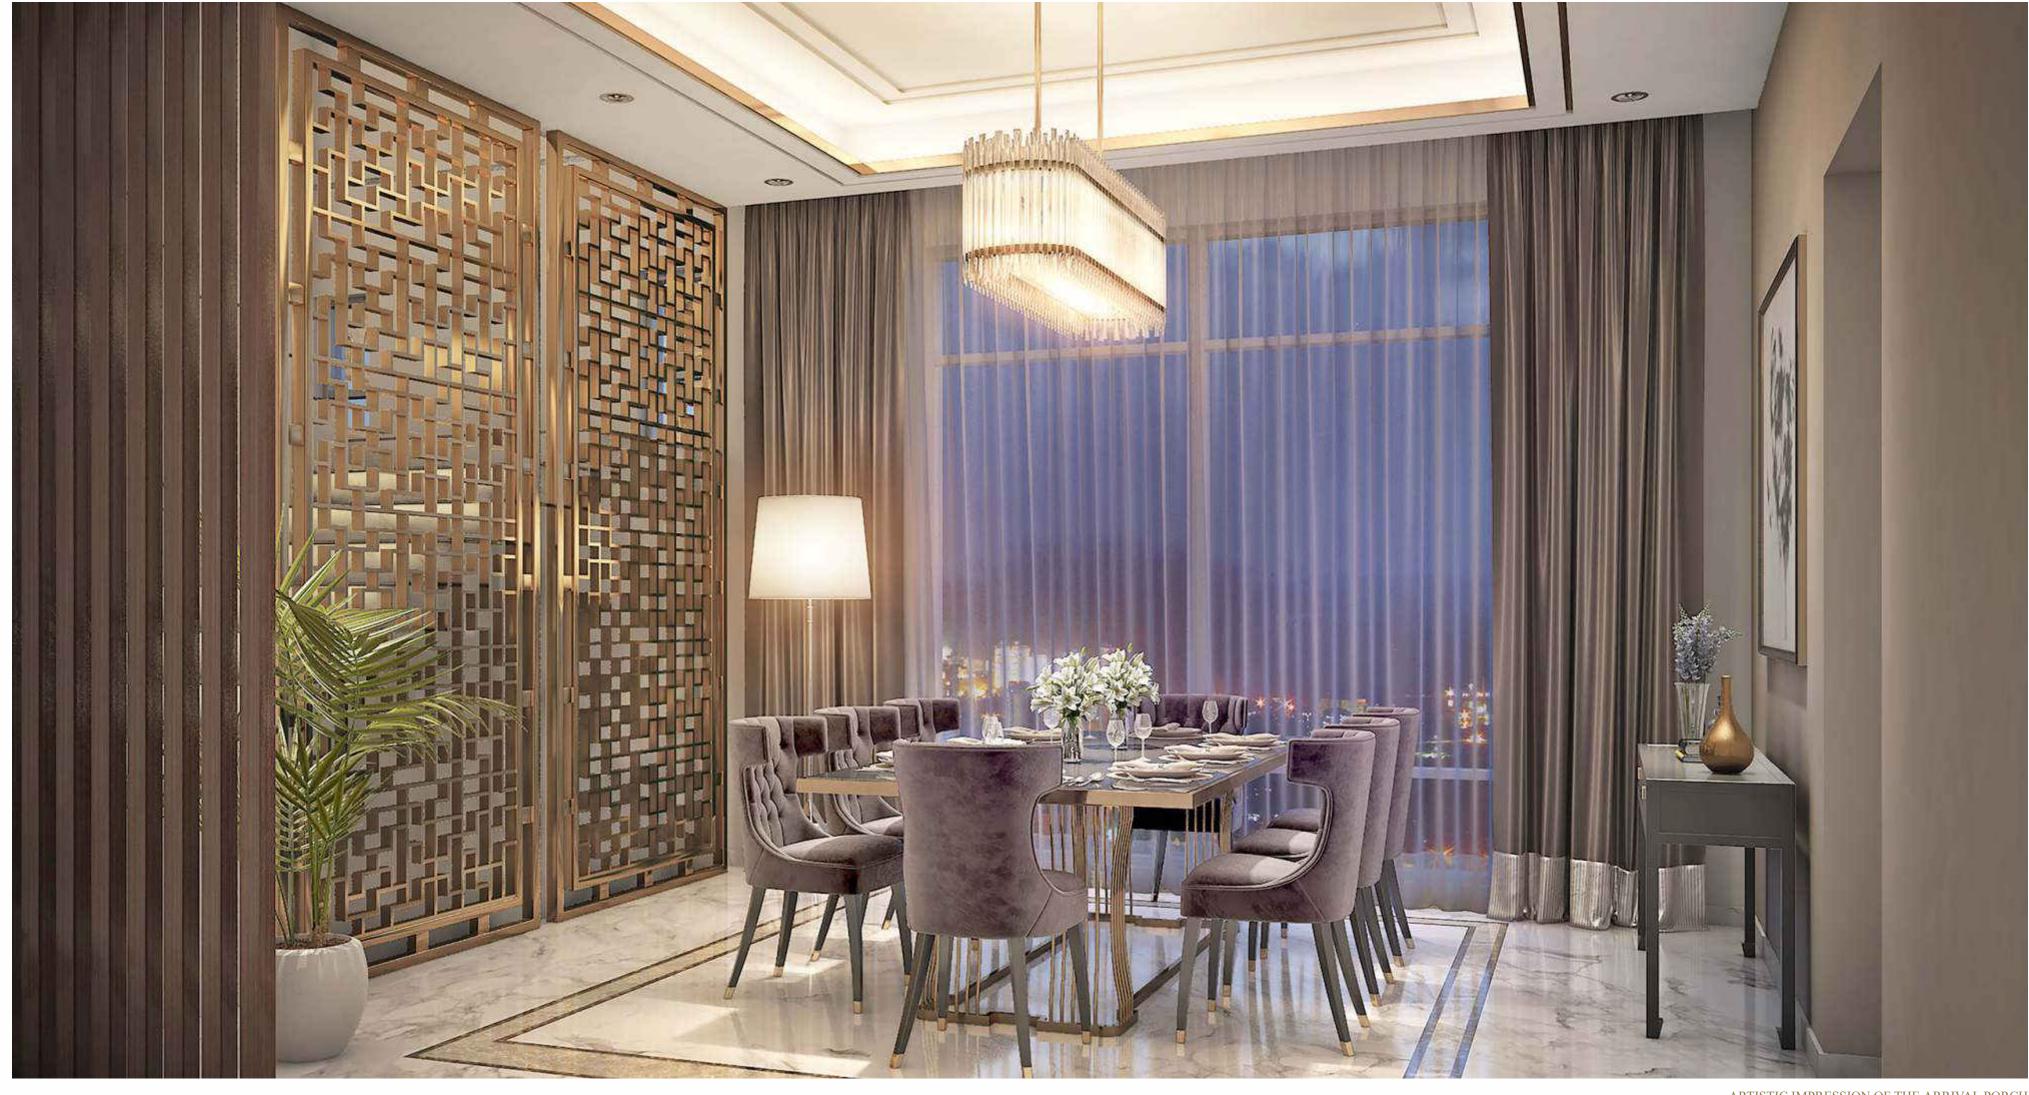

## FAMILY LOUNGE FOR LIVELY CHIT-CHATS

For those looking for an extra touch of exceptional luxury, the lounge attached to your living/dining areas is the perfect place to entertain guests or simply to relax with the beautiful views from the comfort and privacy of your own home.



## MASTER BEDROOM FOR

MASTER COMFORTS

A luxurious and timeless master bedroom offers the remarkable comforts of the top-of-the-range finishes, home-like proportions and truly extraordinary views from an attached balcony that are an essential part of an upper-floor living.



# **PRIVATE LOUNGE**FOR SERENE MOMENTS


For those looking for an extra touch of exceptional luxury, the lounge attached to your living/dining areas is the perfect place to entertain guests or simply to relax with the beautiful views from the comfort and privacy of your own home.



## **SPACIOUS BEDROOMS**


## FOR EASE OF MOVEMENT

Simple and elegant with the soft baize walls, the bedrooms at The Leaf are designed to be both a place for relaxation and a functional part of everyday life, with their distinct sleeping and dressing areas.

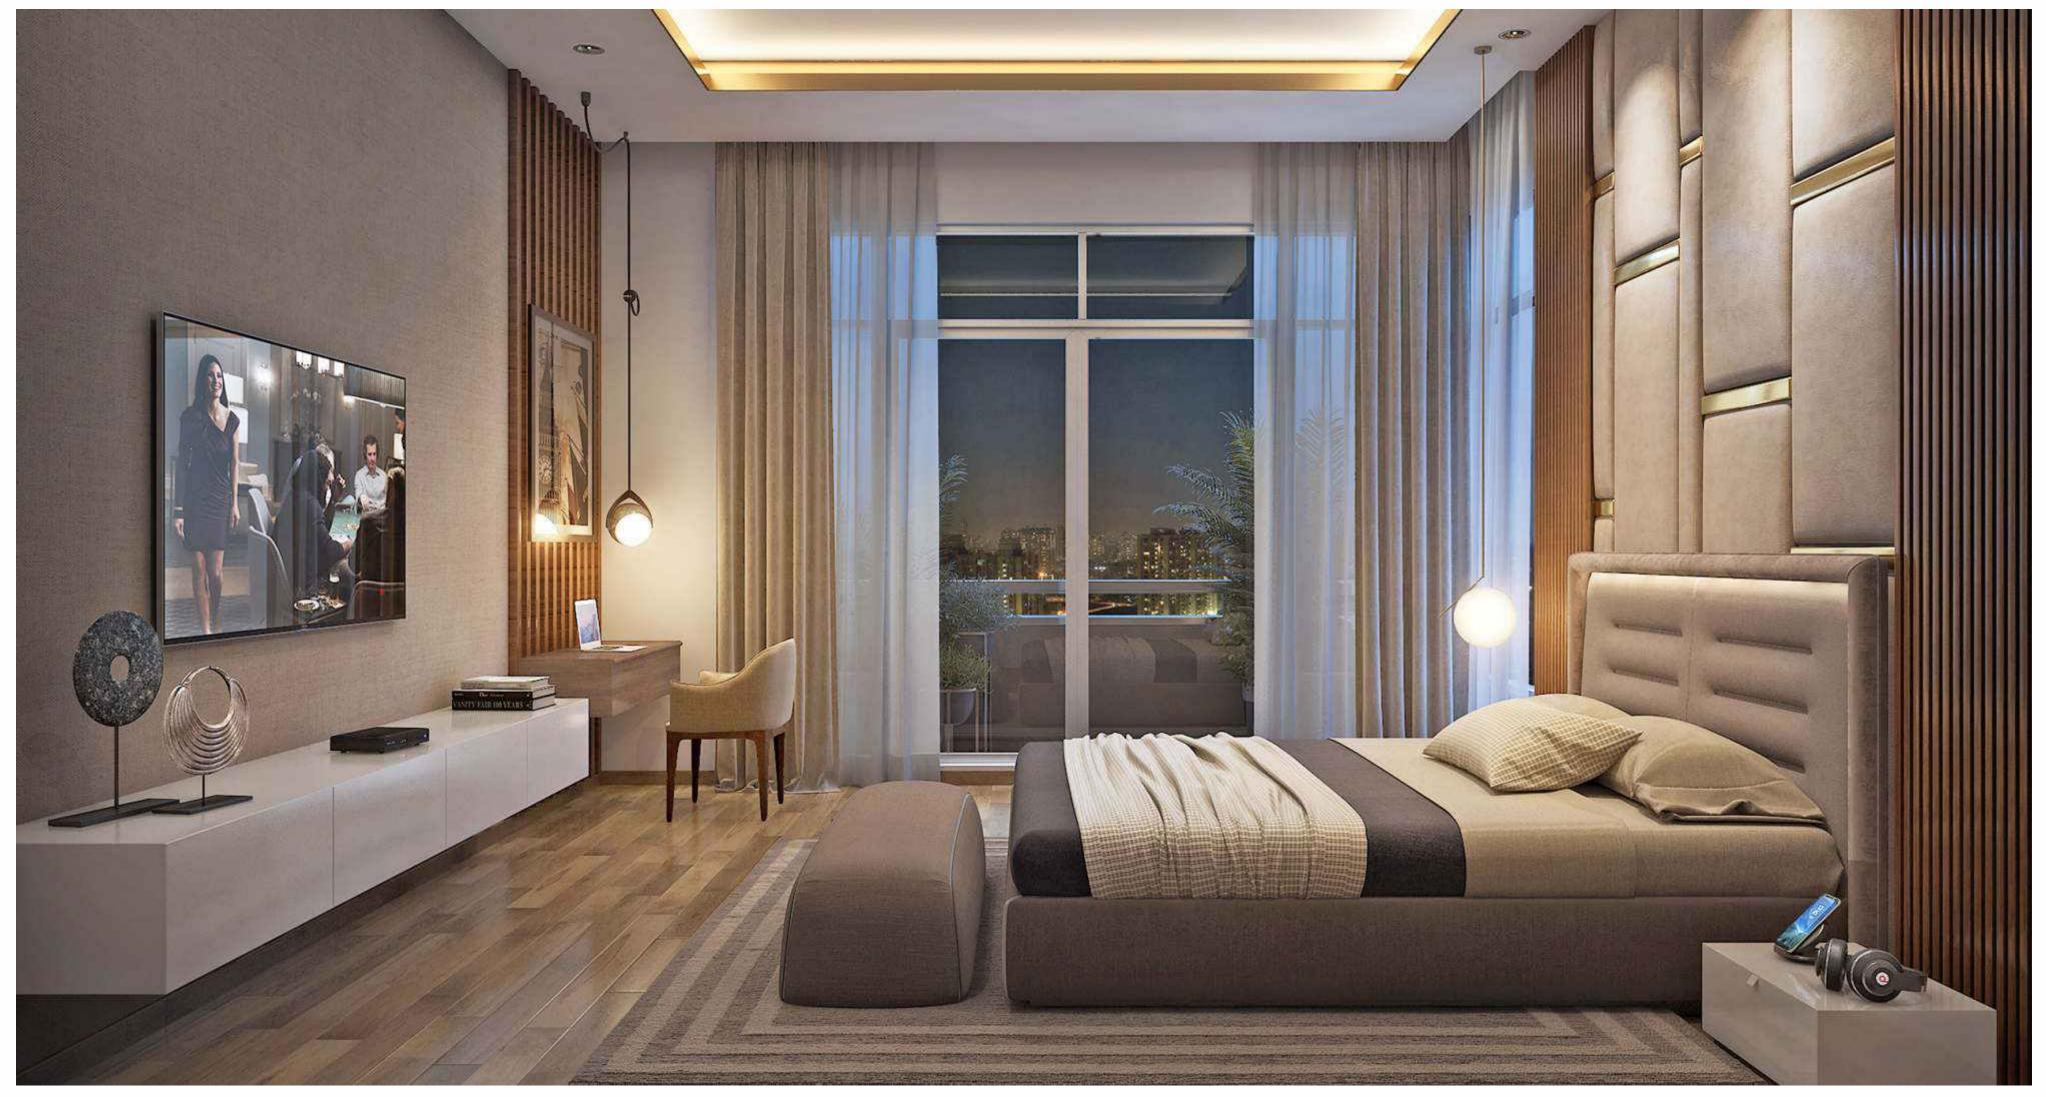


# CHIC MASTER BATHROOM WITH INSPIRING FINISHES

The private shower room is designed and finished to the highest standards, with clean lines, modern fittings and carefully-sourced materials.

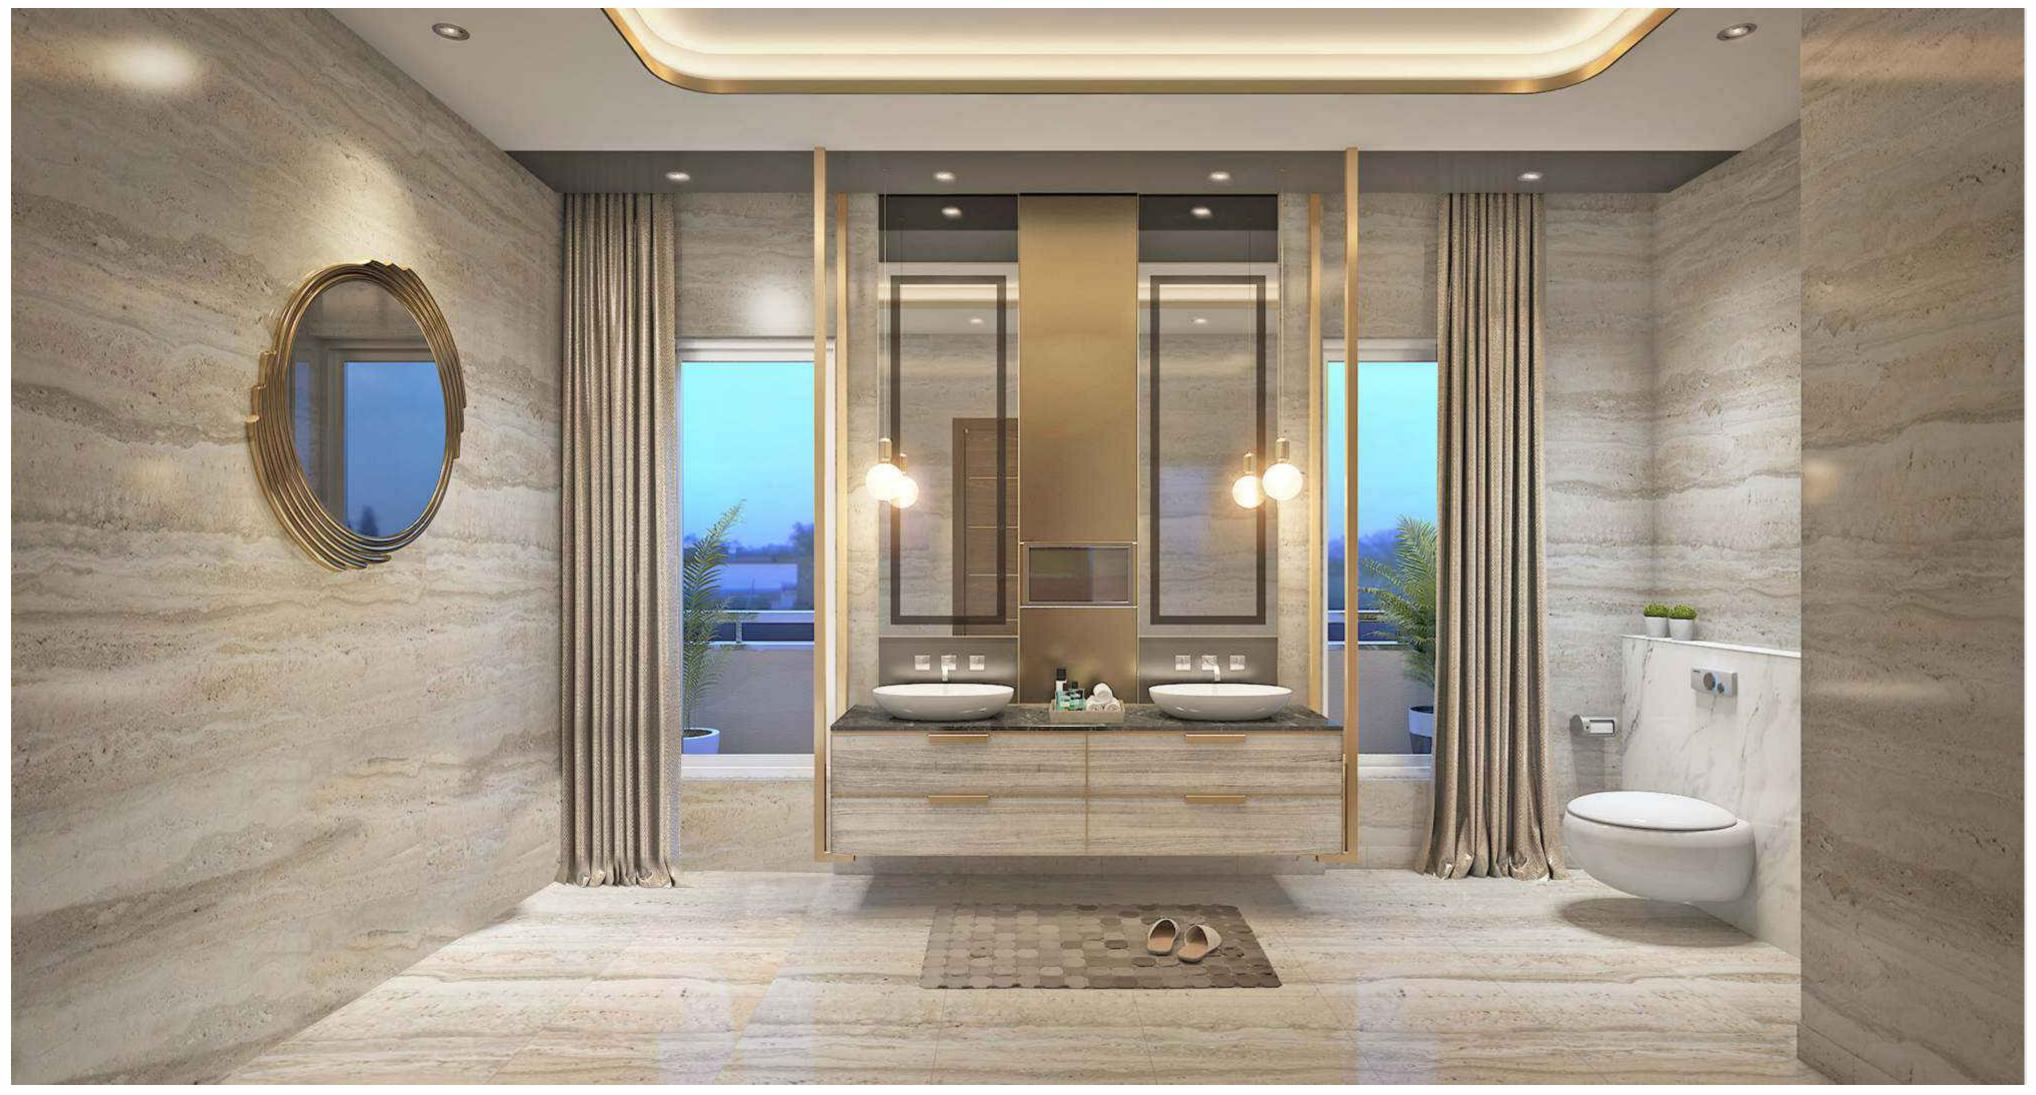



# MASTER PLANNED TO PERFECTION

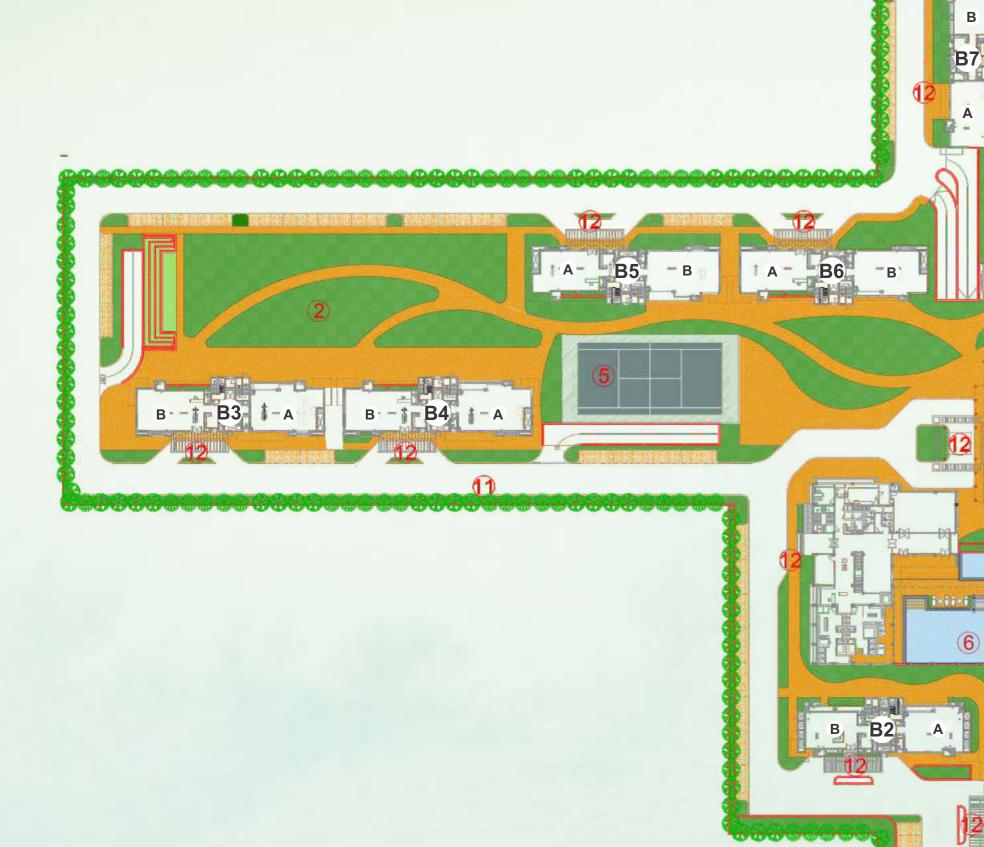

- 1 Kids play zone & senior citizen corner
- 2 Putting green area
- 3 Sunken mini soccer play ground & lawn area
- 4 Wetland and forest of tall trees
- 5 Tennis court
- 6 Club pool and party lawn
- 7 Entrance water feature (water jets)
- 8 Stilts & hardscape area

- 9 Perennial colourful gardens
- (10) Grass path grass pavers
- 11) Street-side parking
- 12) Drop-off-special paving
- 13) Half basket ball court
- 2 Badminton courts
- 15 Convenient Shopping

OTR WIDE SERVICE ROAD

12 MTR WIDE SERVICE ROAD

C D

**對LEAF** 


2 BHK-APARTMENTS

SIZE - Unit A, B 1671 SQ.FT. & Unit C, D 1640 SQ.FT.

TYPICAL FLOOR - 2, 3, 5, 7, 8, 9, 11,

12, 15, 16, 17, 18, 19, 21,

22, 24, 25 & 26 LEVEL

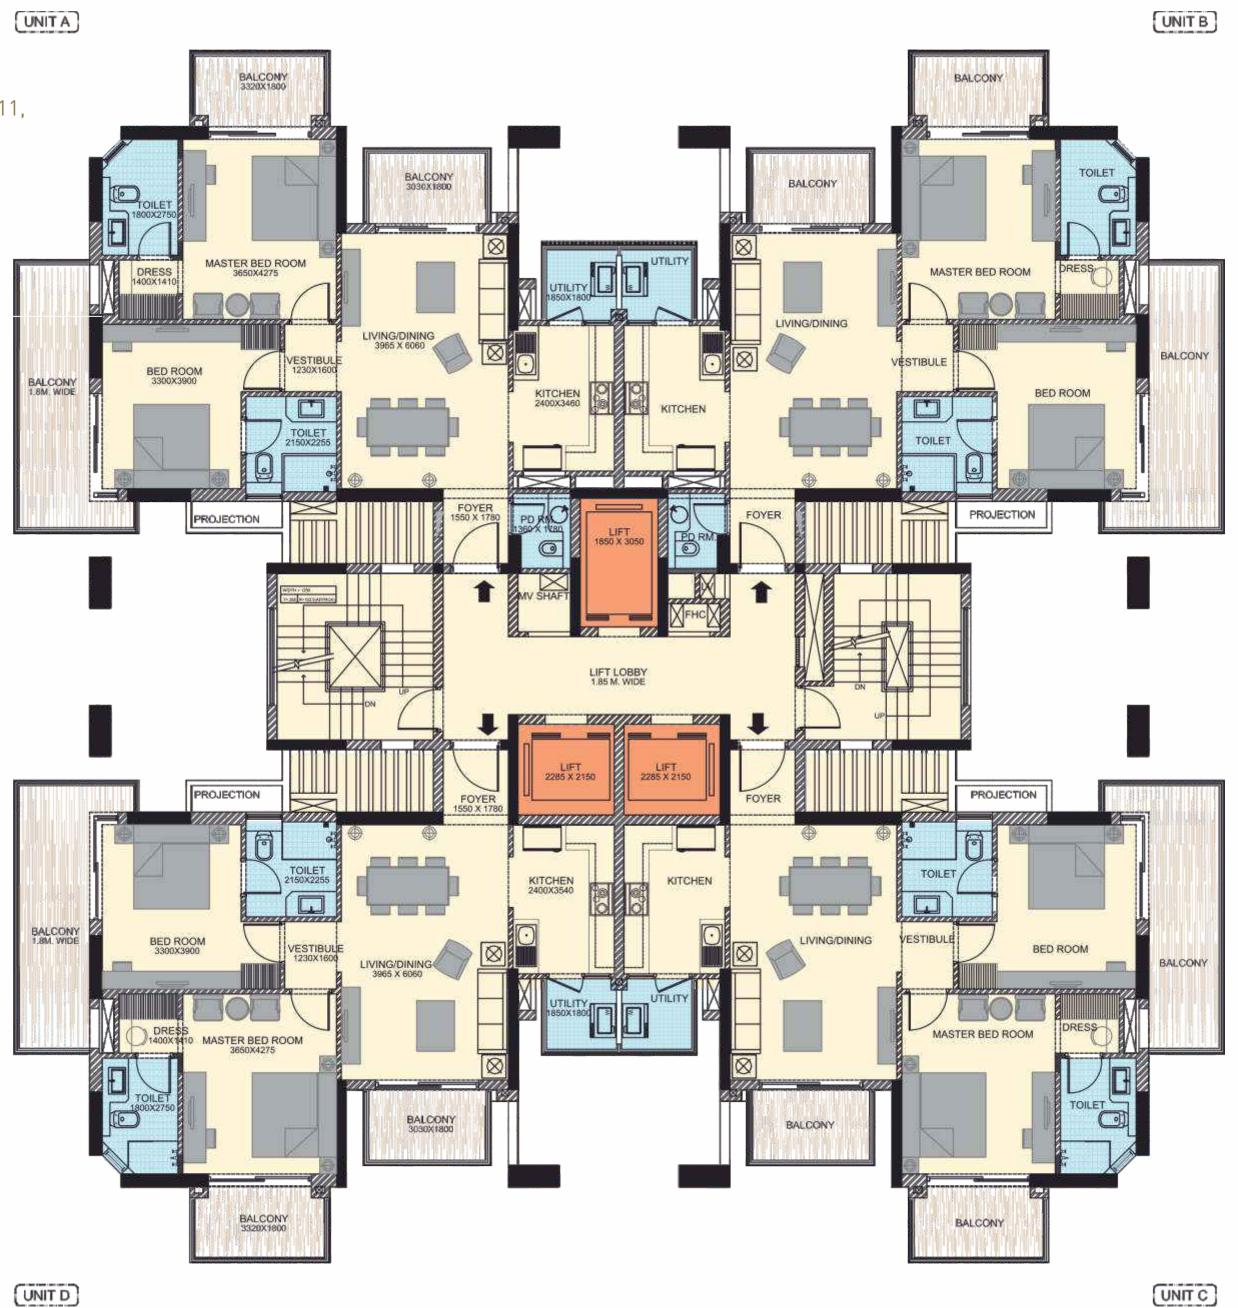

Formal Living

Dining/Kitchen

2 Bedrooms

3 Balcony

**Utility Area** 

2 Toilets

Powder Room (Unit A & B)


Not To Scale Not To Scale

2 BHK-APARTMENTS

SIZE - Unit A, B 1772 SQ.FT. & Unit C, D 1741 SQ.FT.

TYPICAL FLOOR - 1, 4, 10, 14, 20 & 23 LEVEL



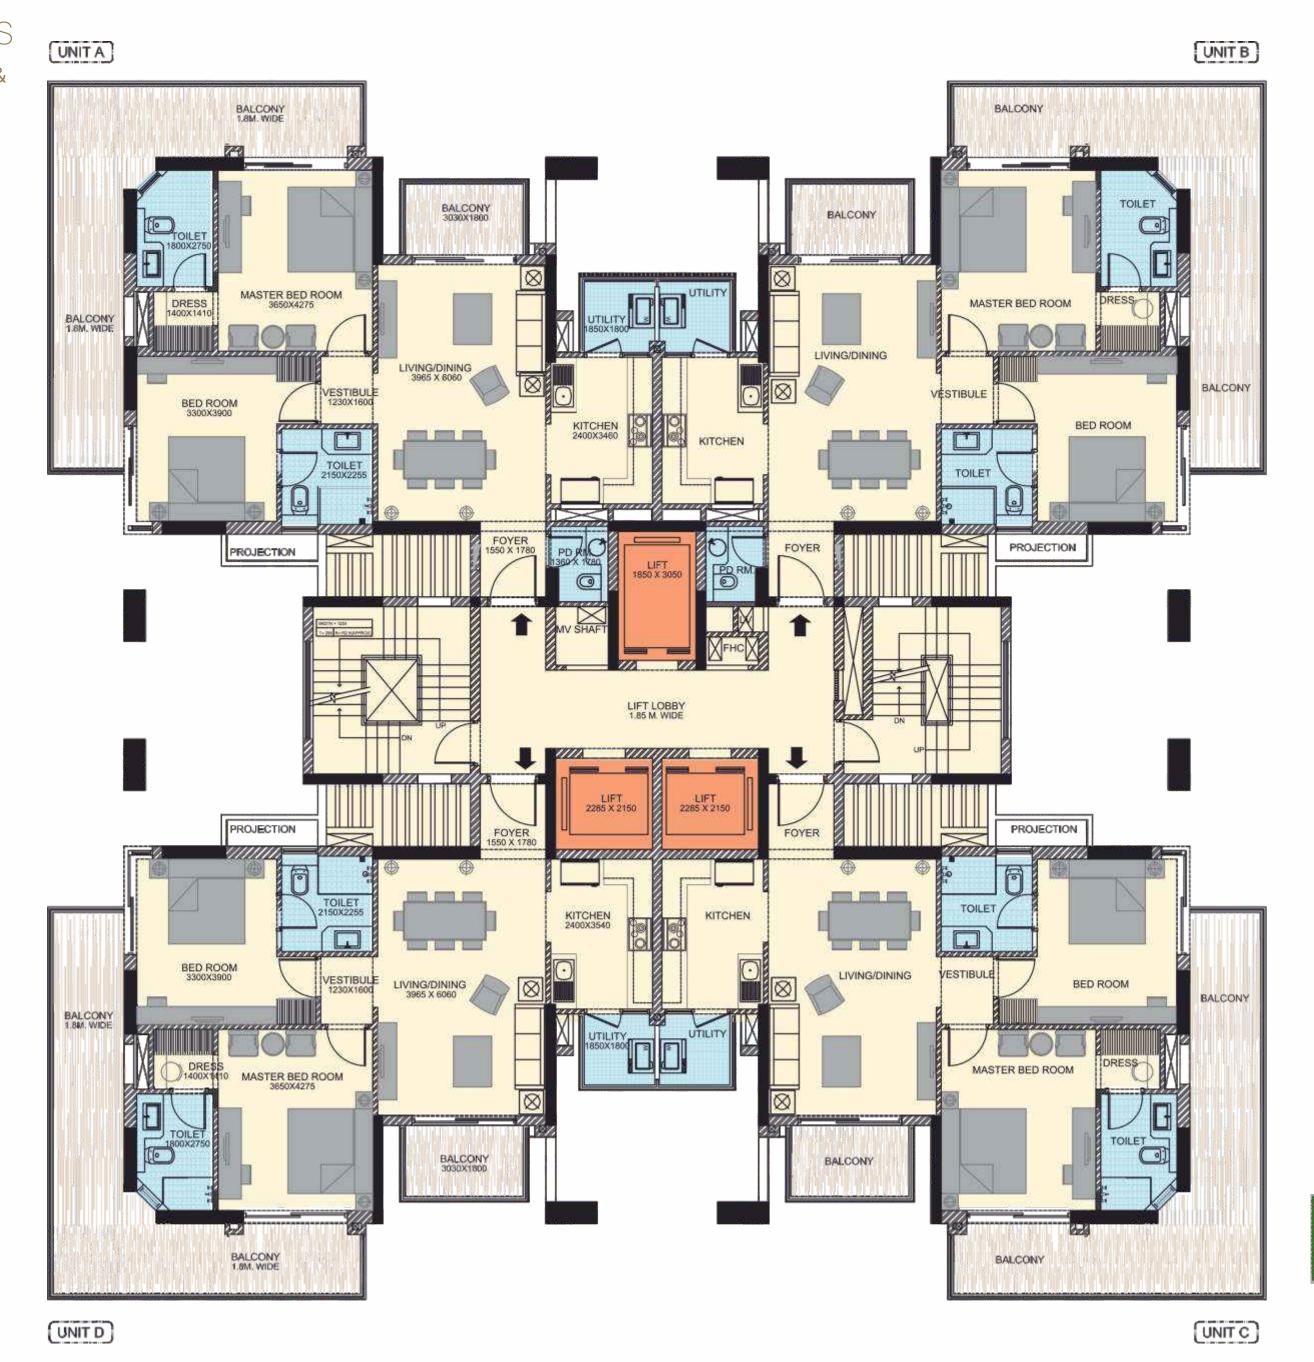

Formal Living

Dining/Kitchen

2 Bedrooms

2 Balcony

**Utility Area** 

2 Toilets

Powder Room (Unit A & B)



Not To Scale Not To Scale


3 BHK-APARTMENTS

SIZE-2408 SQ.FT. (223.61 SQ.M.)

TYPICAL FLOOR - B1, B2, B7, B8,

B9 & B10 LEVEL



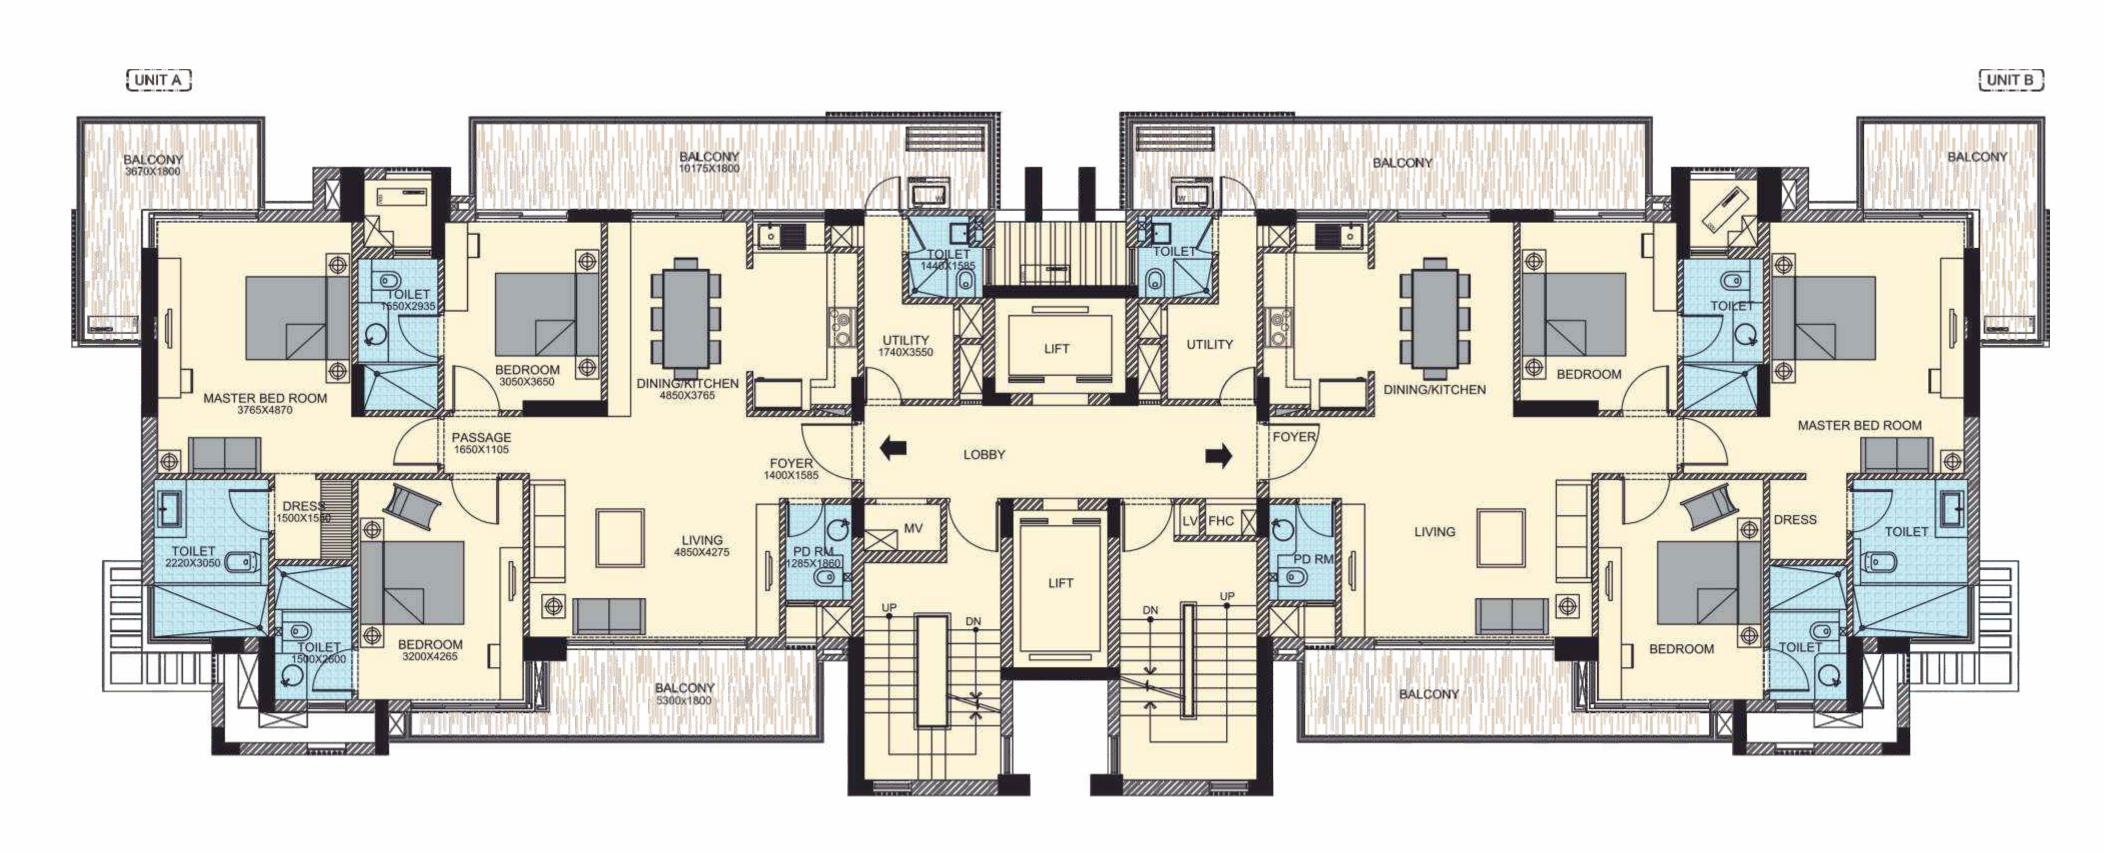

Formal Living

Dining/Kitchen

Dressing Area

Master Bedroom

3 Bedrooms

3 Balcony

Utility Area

3 Toilets

Powder Room




4 BHK-APARTMENTS

SIZE-2812 SQ.FT. (261.24 SQ.M.)

TYPICAL FLOOR - B3, B4, B5 & B6 LEVEL



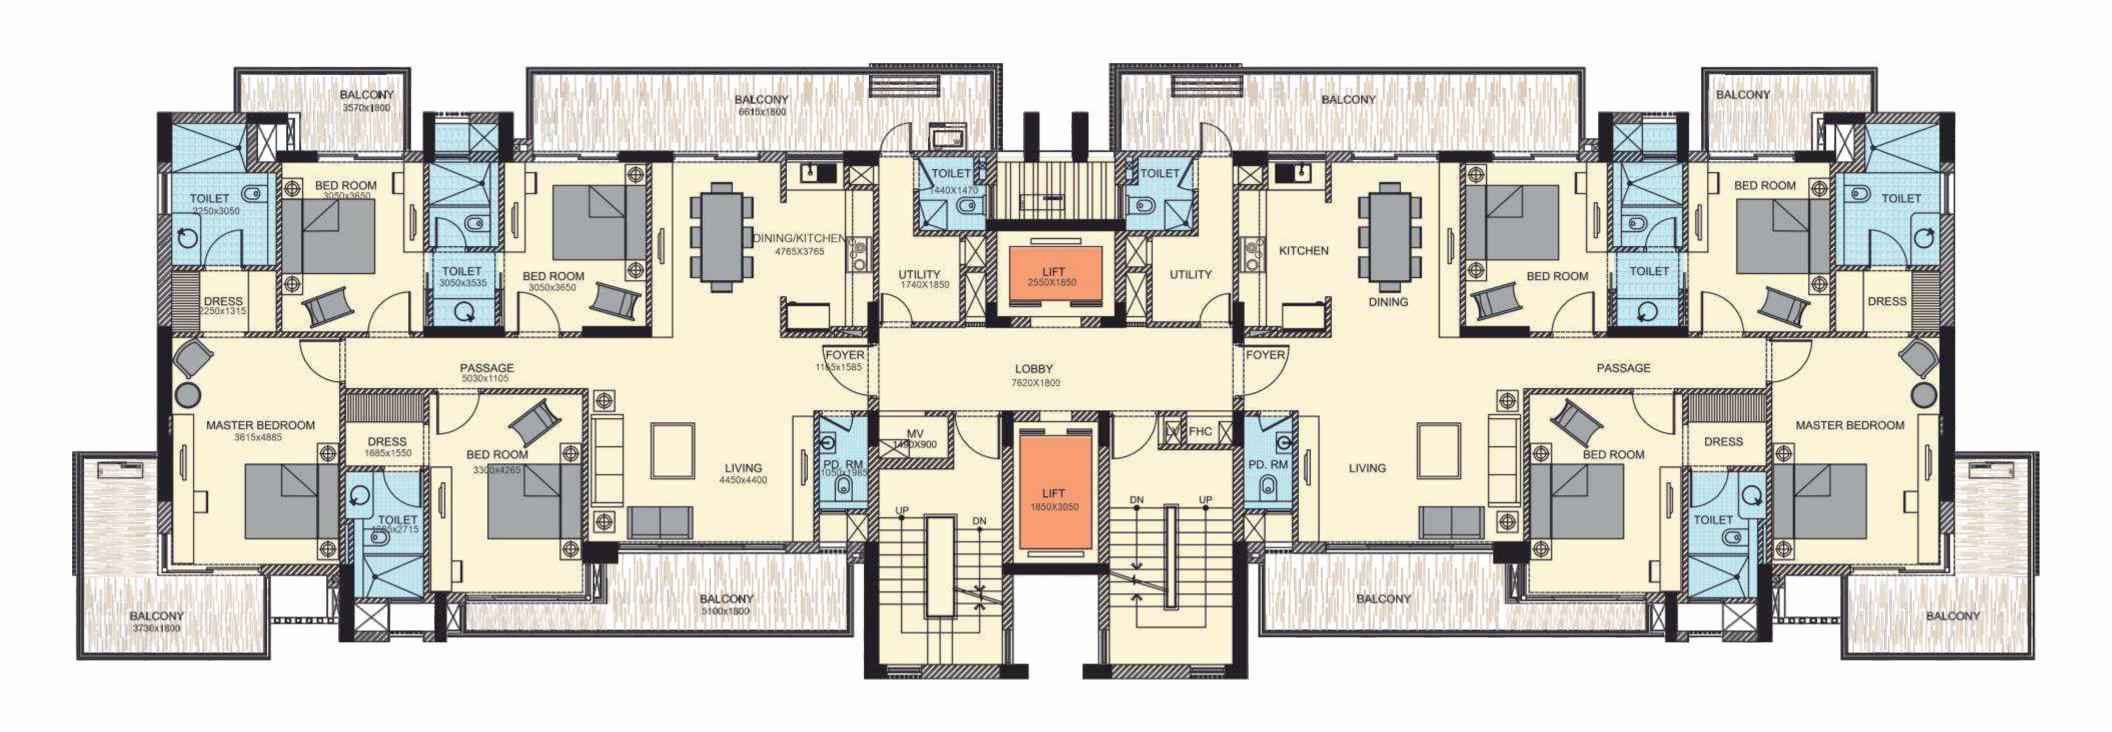

Formal Living

Dining/Kitchen

Dressing Area

Master Bedroom

4 Bedrooms

4 Balcony

Utility Area

3 Toilets

Powder Room



Not To Scale


4 BHK- DUPLEX LOWER LVL

SIZE-3950 SQ.FT. (366.967 SQ.M.)

B1 & B2

B7, B8, B9 & B10 - 15 LEVEL



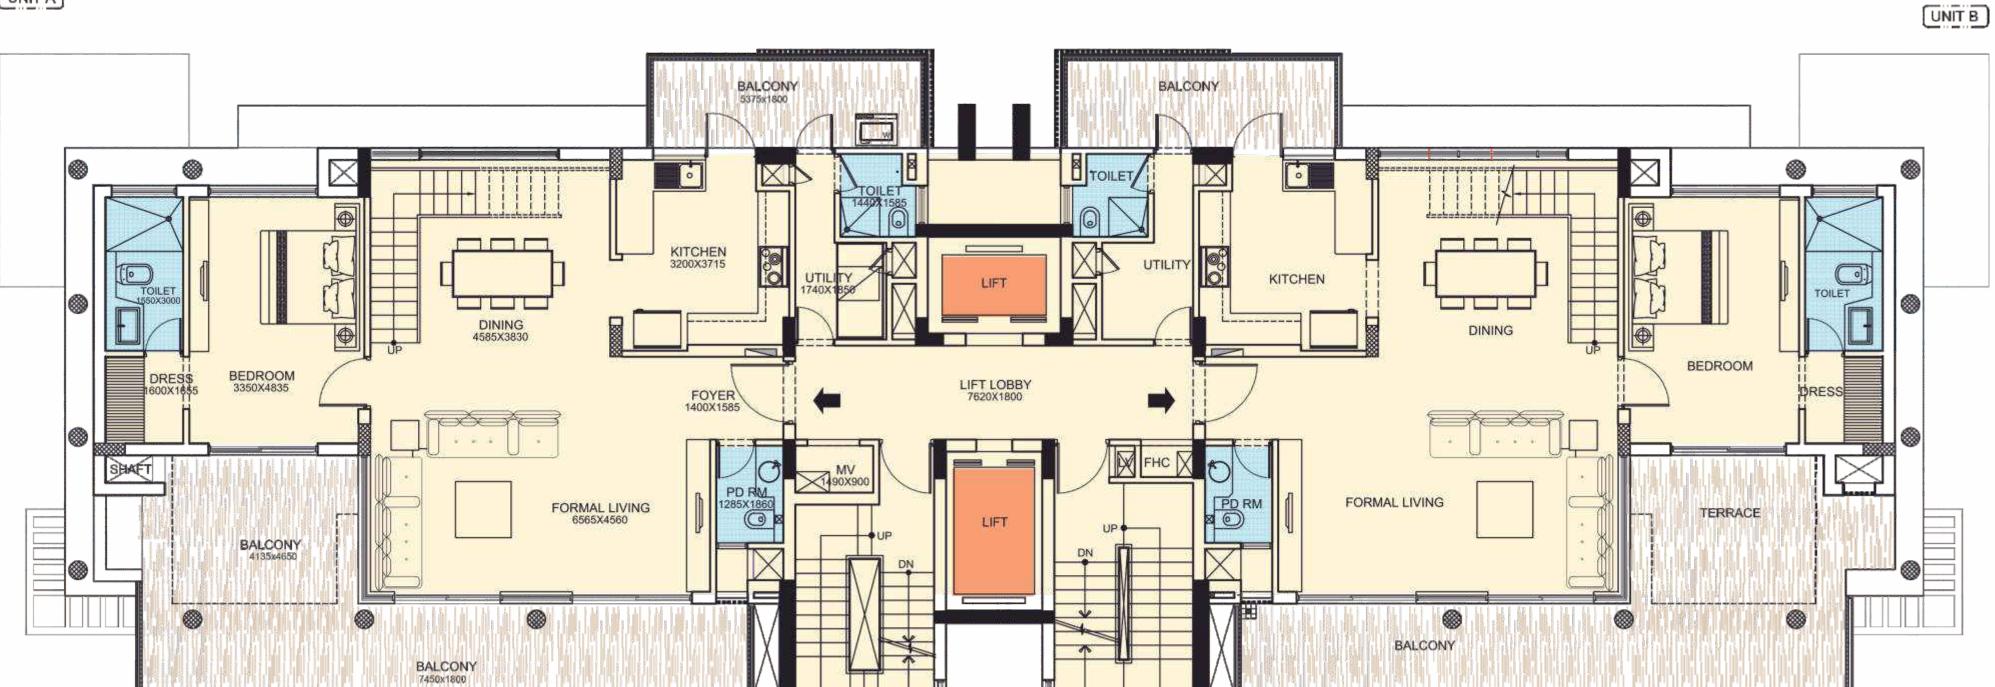

Formal Living

Dining/Kitchen

Dressing Area

Bedrooms

2 Balcony

Utility Area

1 Toilets

Terrace

Powder Room

**ELEAF** 

Not To Scale


#LEAF

4 BHK- DUPLEX UPPER LVL

SIZE-3950 SQ.FT. (366.967 SQ.M.)

B1 & B2 - 14 LEVEL

B7, B8, B9 & B10

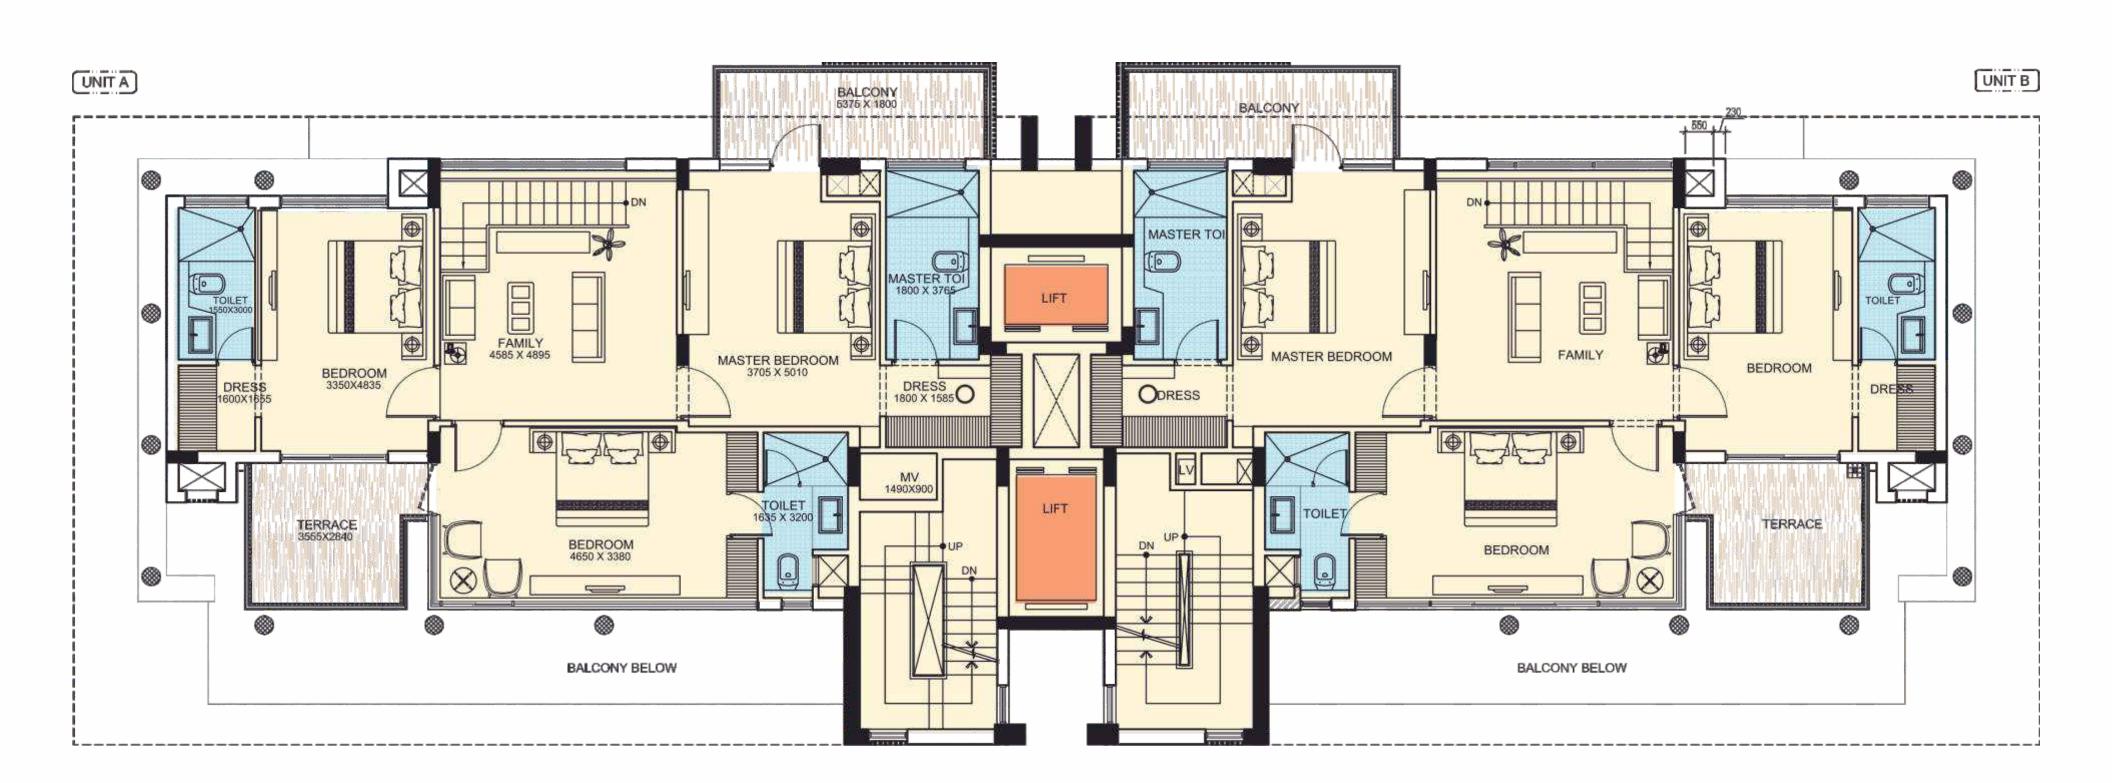

Formal Living

Dining/Kitchen

Dressing Area

Master Bedroom


2 Bedrooms

1 Master Toilets

2 Toilets

2 Balcony


Powder Room

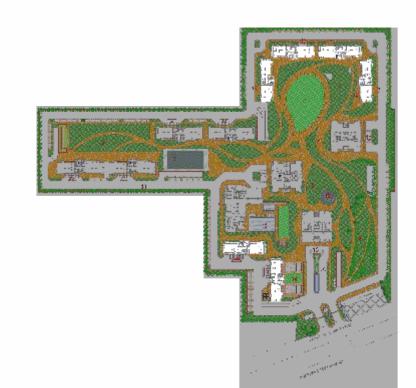

PLAN

SIZE-4950 SQ.FT. (459.87 SQ.M.) B3, B4, B5 & B6 - 11 LEVEL

5 BHK-DUPLEX LOWER LVL

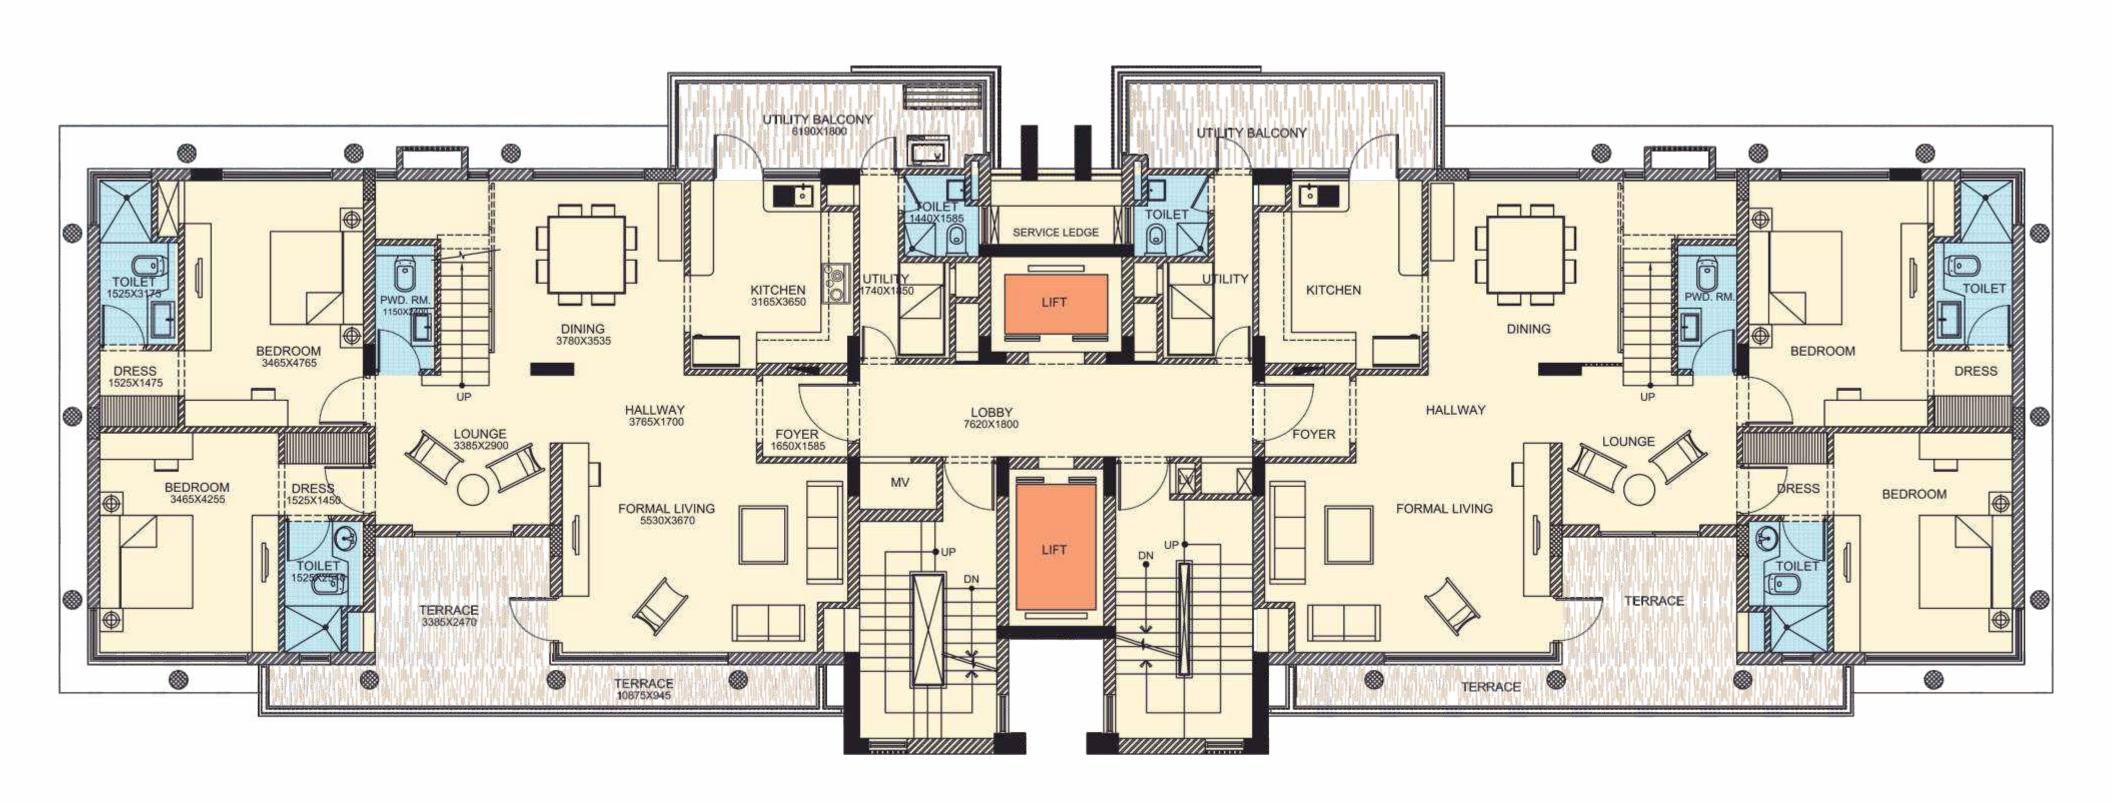

Formal Living

Dining/Kitchen

Dressing Area

Lounge Area

2 Bedrooms

Utility Balcony

2 Toilets

Terrace

Powder Room




Not To Scale

5 BHK-DUPLEX UPPER LVL

SIZE-4950 SQ.FT. (459.87 SQ.M.)

B3, B4, B5 & B6 - 12 LEVEL



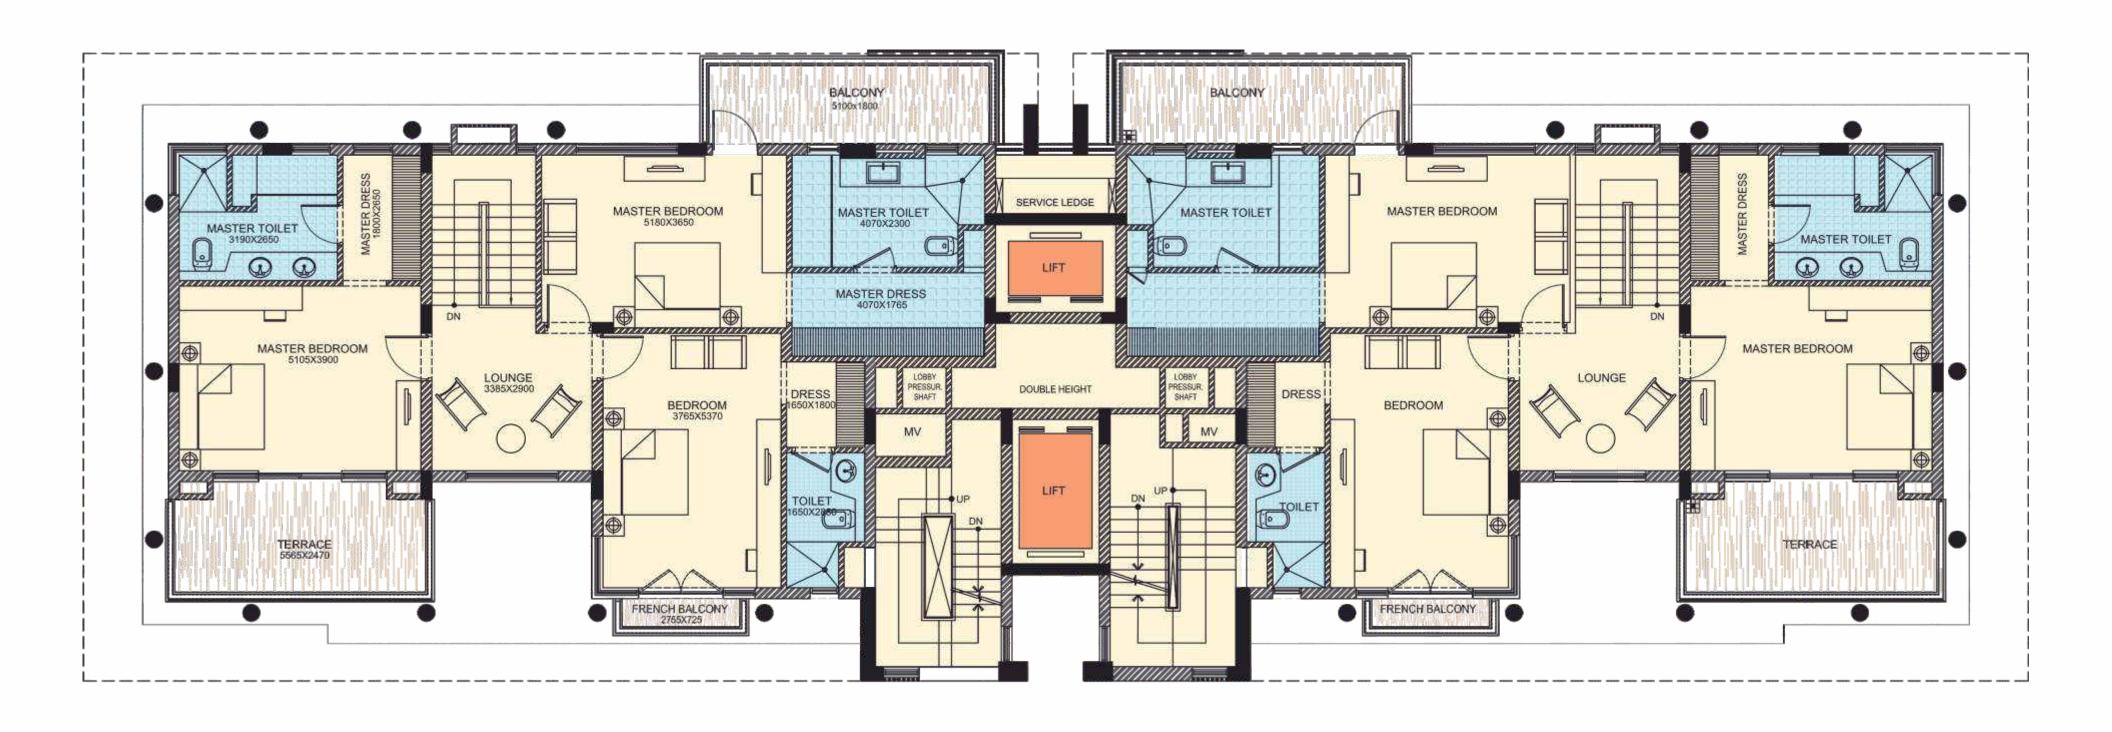

2 Master Dressing Room

1 Dressing Room

Lounge Area

2 Master Toilet


2 Master Bedroom

1 Bedroom

Balcony

Terrace



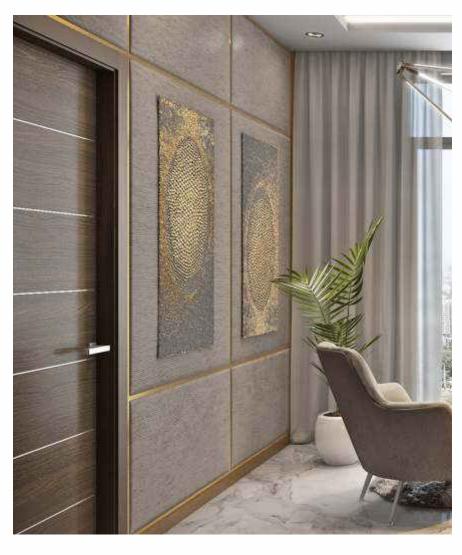





Window / Glazing Window - 6/8mm thick plain glass

DOORS

Main Door Solid wood paneled door with polish finish

Internals Door Painted Flush Doors

Air Conditioning VRV Air-Conditioning in Living room/dinning room/ lounge / bedrooms

Electrical Fittings Modular switches & MCB

LIVING/DINING/FOYER/FAMILY LOUNGE

Floor Italian Marble

Walls POP Punning with acrylic emulsion paint Ceiling POP Punning with acrylic emulsion paint

MASTER BEDROOM/DRESS ROOM

Floor Laminated Wooden

Walls POP Punning with acrylic emulsion paint Ceiling POP Punning with acrylic emulsion paint

MASTER TOILET

Floor Anti-Skid vitrified tiles

Walls Ceramic Tiles

Ceiling POP punning with acrylic emulsion paint

Counter Stone counter

Sanitary ware / CP Fittings Good Quality, Roca / Kohler / Parryware

BEDROOM

Floor Branded Anti-Skid Vetrified Tiles
Walls POP punning with acrylic emulsion paint
Ceiling POP punning with acrylic emulsion paint





#### TOILET

Floor Anti-Skid Vitrified tiles
Walls Ceramic Tiles

Ceiling POP punning with acrylic emulsion paint

Counter Stone counter

Sanitary ware / CP Fittings Good Quality, Roca / Kohler / Parryware

KITCHEN

Floor Italian Marble

Walls Combination of Tiles and POP punning with acrylic emulsion

Ceiling POP punning with acrylic emulsion paint

#### UTILITY ROOM/UTILITY BALCONY/TOILET

Floor Tiles Walls & Ceiling OBD

Toilet ISI Quality Tiles, Chinaware and CP fittings
Balcony ISI Quality Tiles with 1.0 high MS railing

SIT-OUTS

Floor Anti-skid Tiles


Walls & Ceiling Weather proof paint

Raitings M.S. Railing



## THE FUTURE IS NEW GURUGRAM



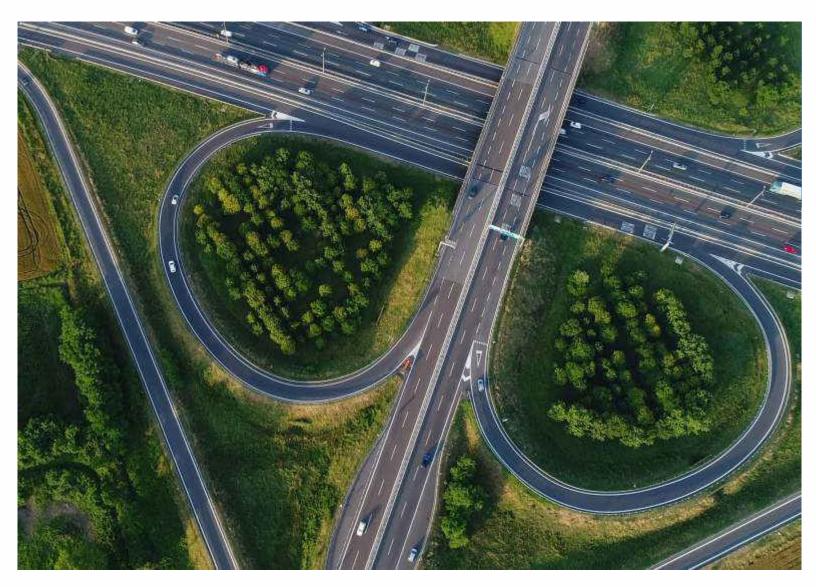



#### 3 MINS FROM **DWARKA EXPRESSWAY**

5 MINS FROM NH-08

10 MINS FROM **RAJIV CHOWK** 

25 MINS FROM **IGI AIRPORT** 

#### IN THE VICINITY

#### SCHOOLS

Bharat Ram Global School
St. Xavier's High School
Yaduvansi Shiksha Niketan
Euro International School
Matrikiran High School
Delhi Public School
Saraswati Public School
Broadways Intern. School
Lions Public School

#### HOSPITALS

Shri Balaji Hospital
Shri Shivam Hospital
VPS Hospital Rockland
Sunrise Hospital
ESIC Hospital
Medanta The Medicity
Fortis Hospital

#### HOTELS

Hyatt Regency
Misaki Manesar
Savoy Suites
Ginger Manesar
Hilton Garden Inn
Treehouse Queens Pearl
Park Inn





THE HIBISCUS, SECTOR-50, GURUGRAM



SS PLAZA, SECTOR 47, GURUGRAM



THE CORALWOOD, SECTOR 84, GURUGRRAM

Delivered over

#### **20 LANDMARK**

Residential & Commercial projects

Over

### 17 MILLION SQ.FT.

Under construction

Armed with

### **HUGE LAND BANK**

in Delhi and NCR

ARCHITECTS BY

ACLAIMED ARCOP

MONTEREAL

27 MILLION SQ.FT. OF

**UPCOMING RESIDENTIAL** 

& COMMERCIAL PROJECTS

### SS GROUP:

Built on values.

SS Group is a well-known, trusted and one of the oldest business conglomerate with strong presence in real estate development. Established in the year 1992, the Group has experience of over two decades in development & delivery of unique, innovative, high quality and user friendly real estate products in the NCR region.

With largest land banks in NCR region, Some of the notable delivered projects include The Hibiscus, Southend, Aaron Ville and The Lilac, The Coralwood, Almeria, amongst residential projects and SS Plaza, SS Omnia amongst their commercial offerings.

The Group is committed towards developing state-of-the-art real estate masterpieces. As a step up the ladder of success, the Group is diversifying into Brewery, Healthcare, Hospitality and Education.





Disclaimer: In the interest of maintaining high standards, all site plans, floor plans, layout plans, areas, dimensions, specifications etc., are subject to change till final completion of the Project. Project registered with HARERA Gurugram vide Registration no. 23 of 2019.